


# LEGEND

- PROPOSED SIDEWALK
- PROPOSED CURB RAMP
- PROPOSED DRIVEWAY APRON RECONSTRUCTION
- PROPOSED GORE MARKING
- PROPERTY LINES
- EXISTING RIGHT-OF-WAY LINE
- PROPOSED CROSSWALK MARKING
- PROPOSED EDGE LINE STRIPING
- SIGN / TYPE B POST

# EXHIBIT 1

# - PROPOSED IMPROVEMENTS PLAN -

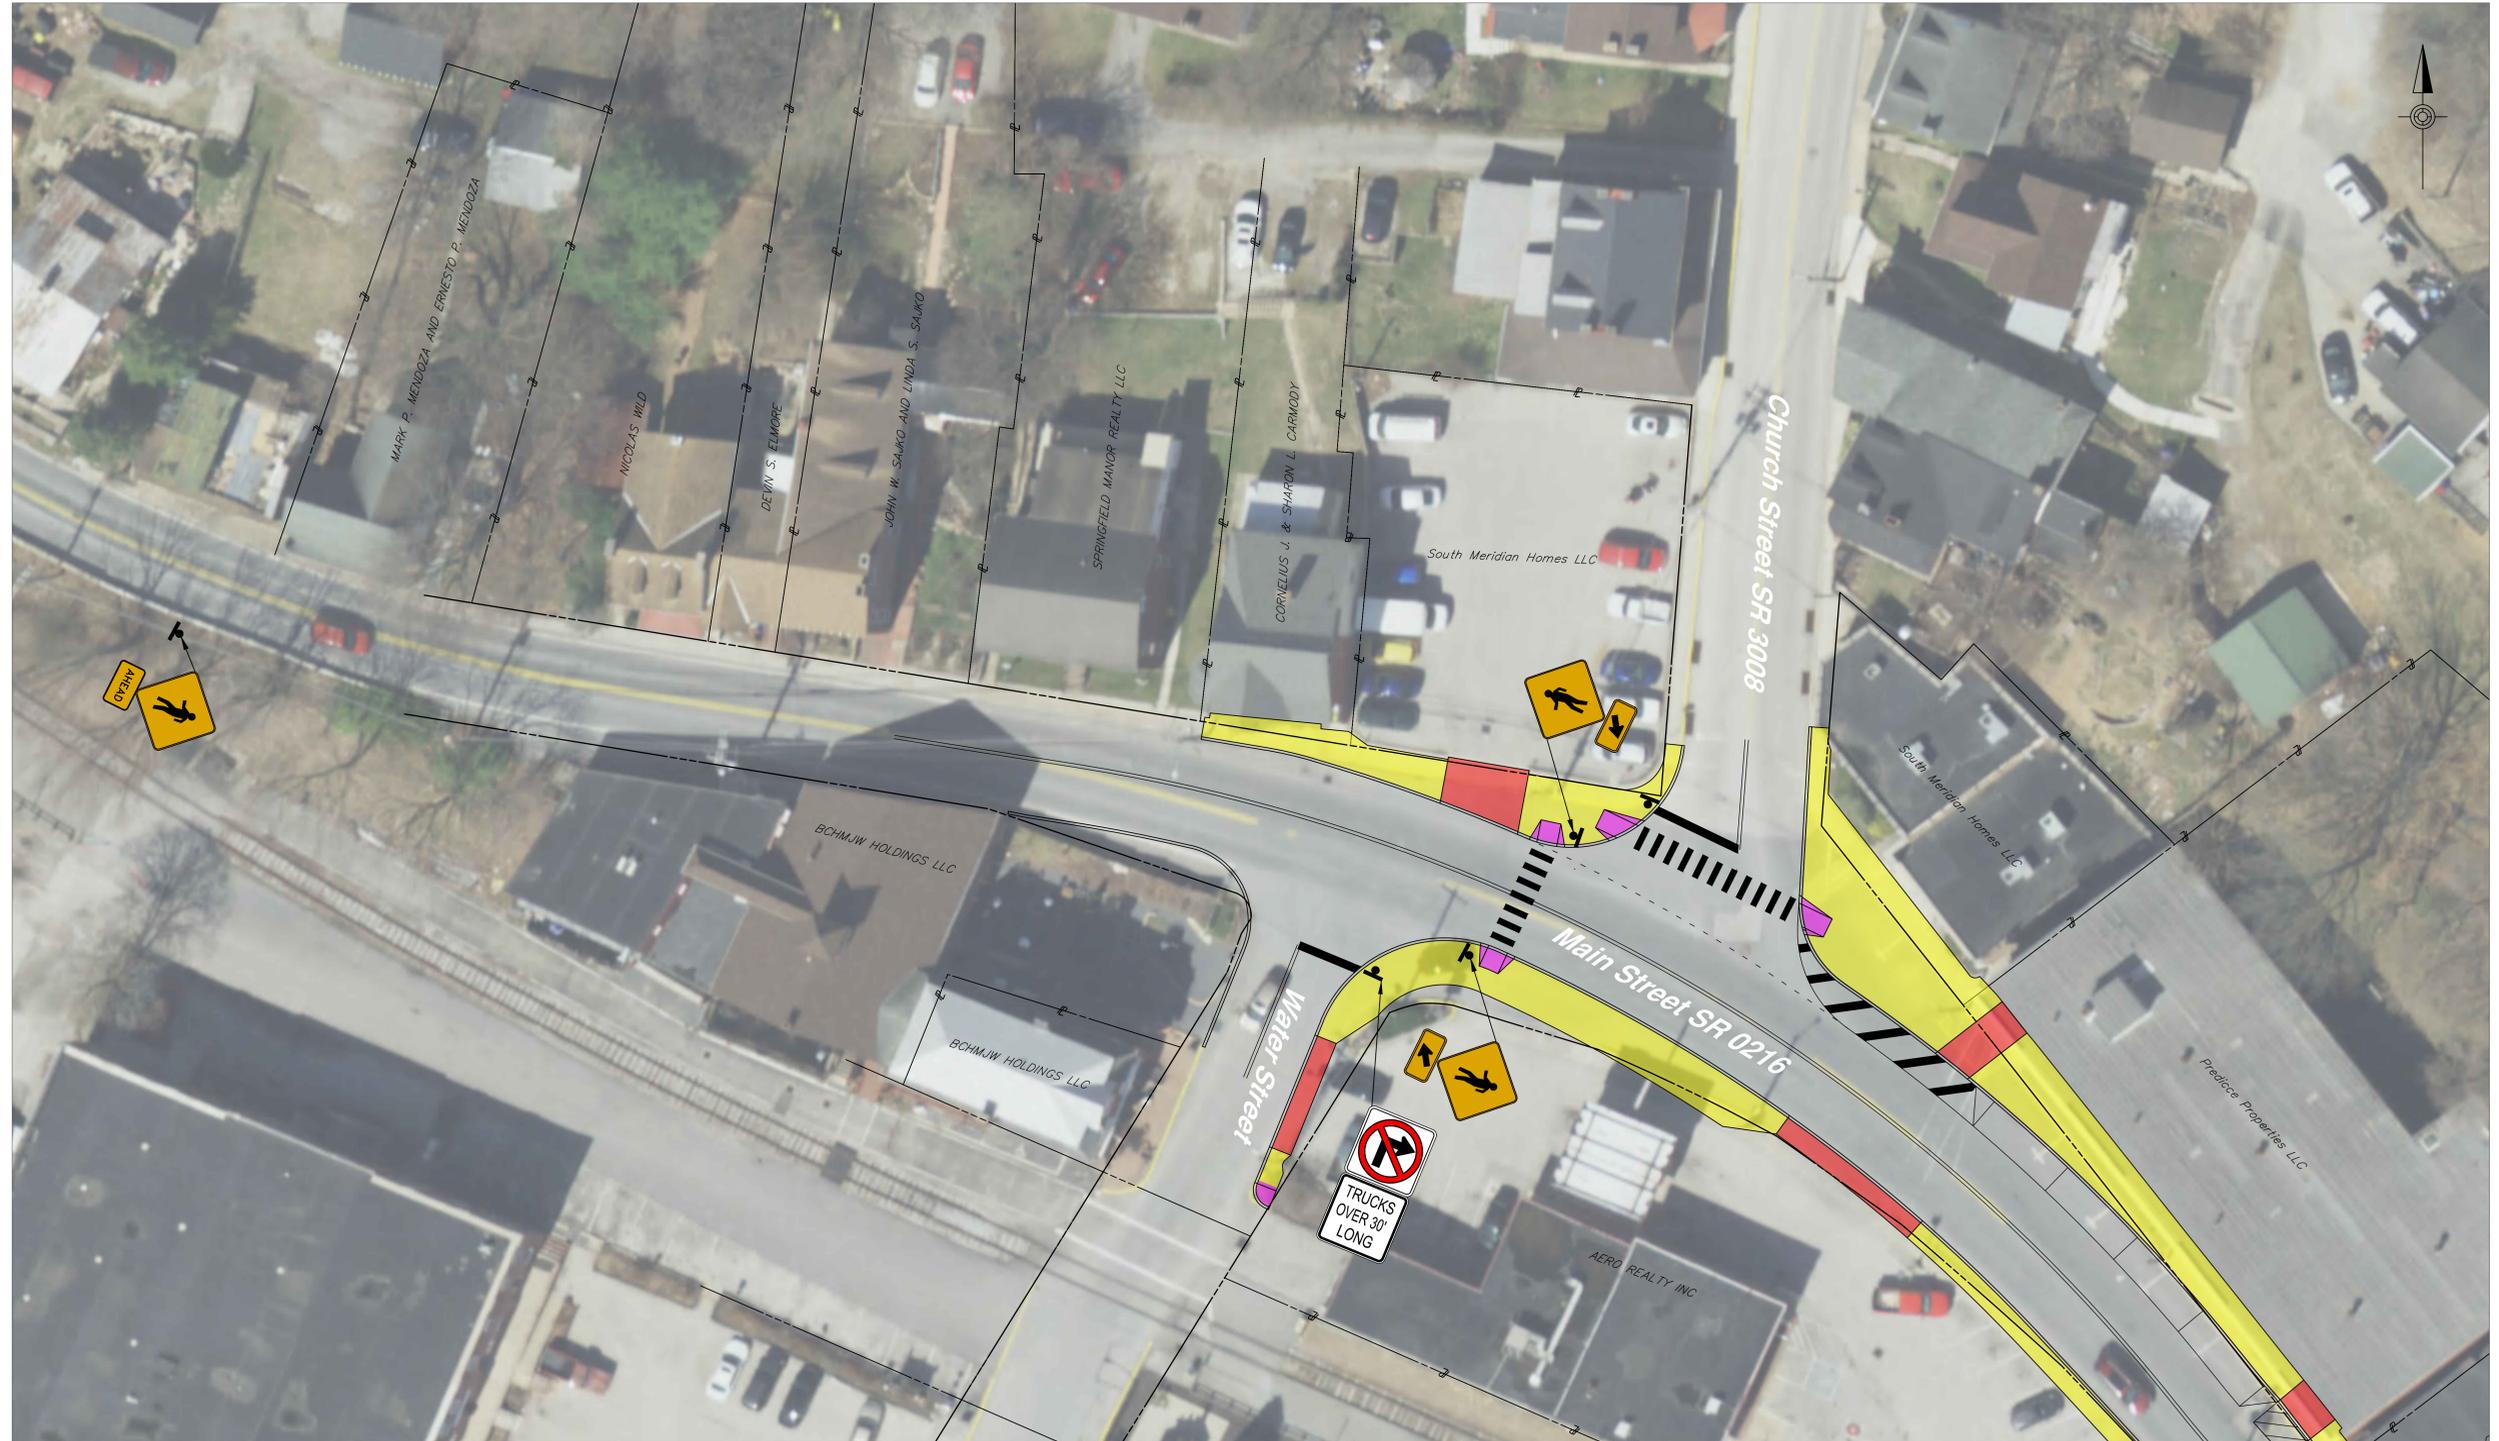

MATCHLINE - SEE EXHIBIT 2

## GLEN ROCK PEDESTRIAN SAFETY IMPROVEMENTS PROJECT

GLEN ROCK BOROUGH, YORK COUNTY




# LEGEND

- PROPOSED SIDEWALK
- PROPOSED CURB RAMP
- PROPOSED DRIVEWAY APRON RECONSTRUCTION
- PROPOSED GORE MARKING
- PROPERTY LINES
- EXISTING RIGHT-OF-WAY LINE
- PROPOSED CROSSWALK MARKING
- PROPOSED EDGE LINE STRIPING
- SIGN / TYPE B POST

# EXHIBIT 2

# - PROPOSED IMPROVEMENTS PLAN -

MATCHLINE - SEE EXHIBIT 1

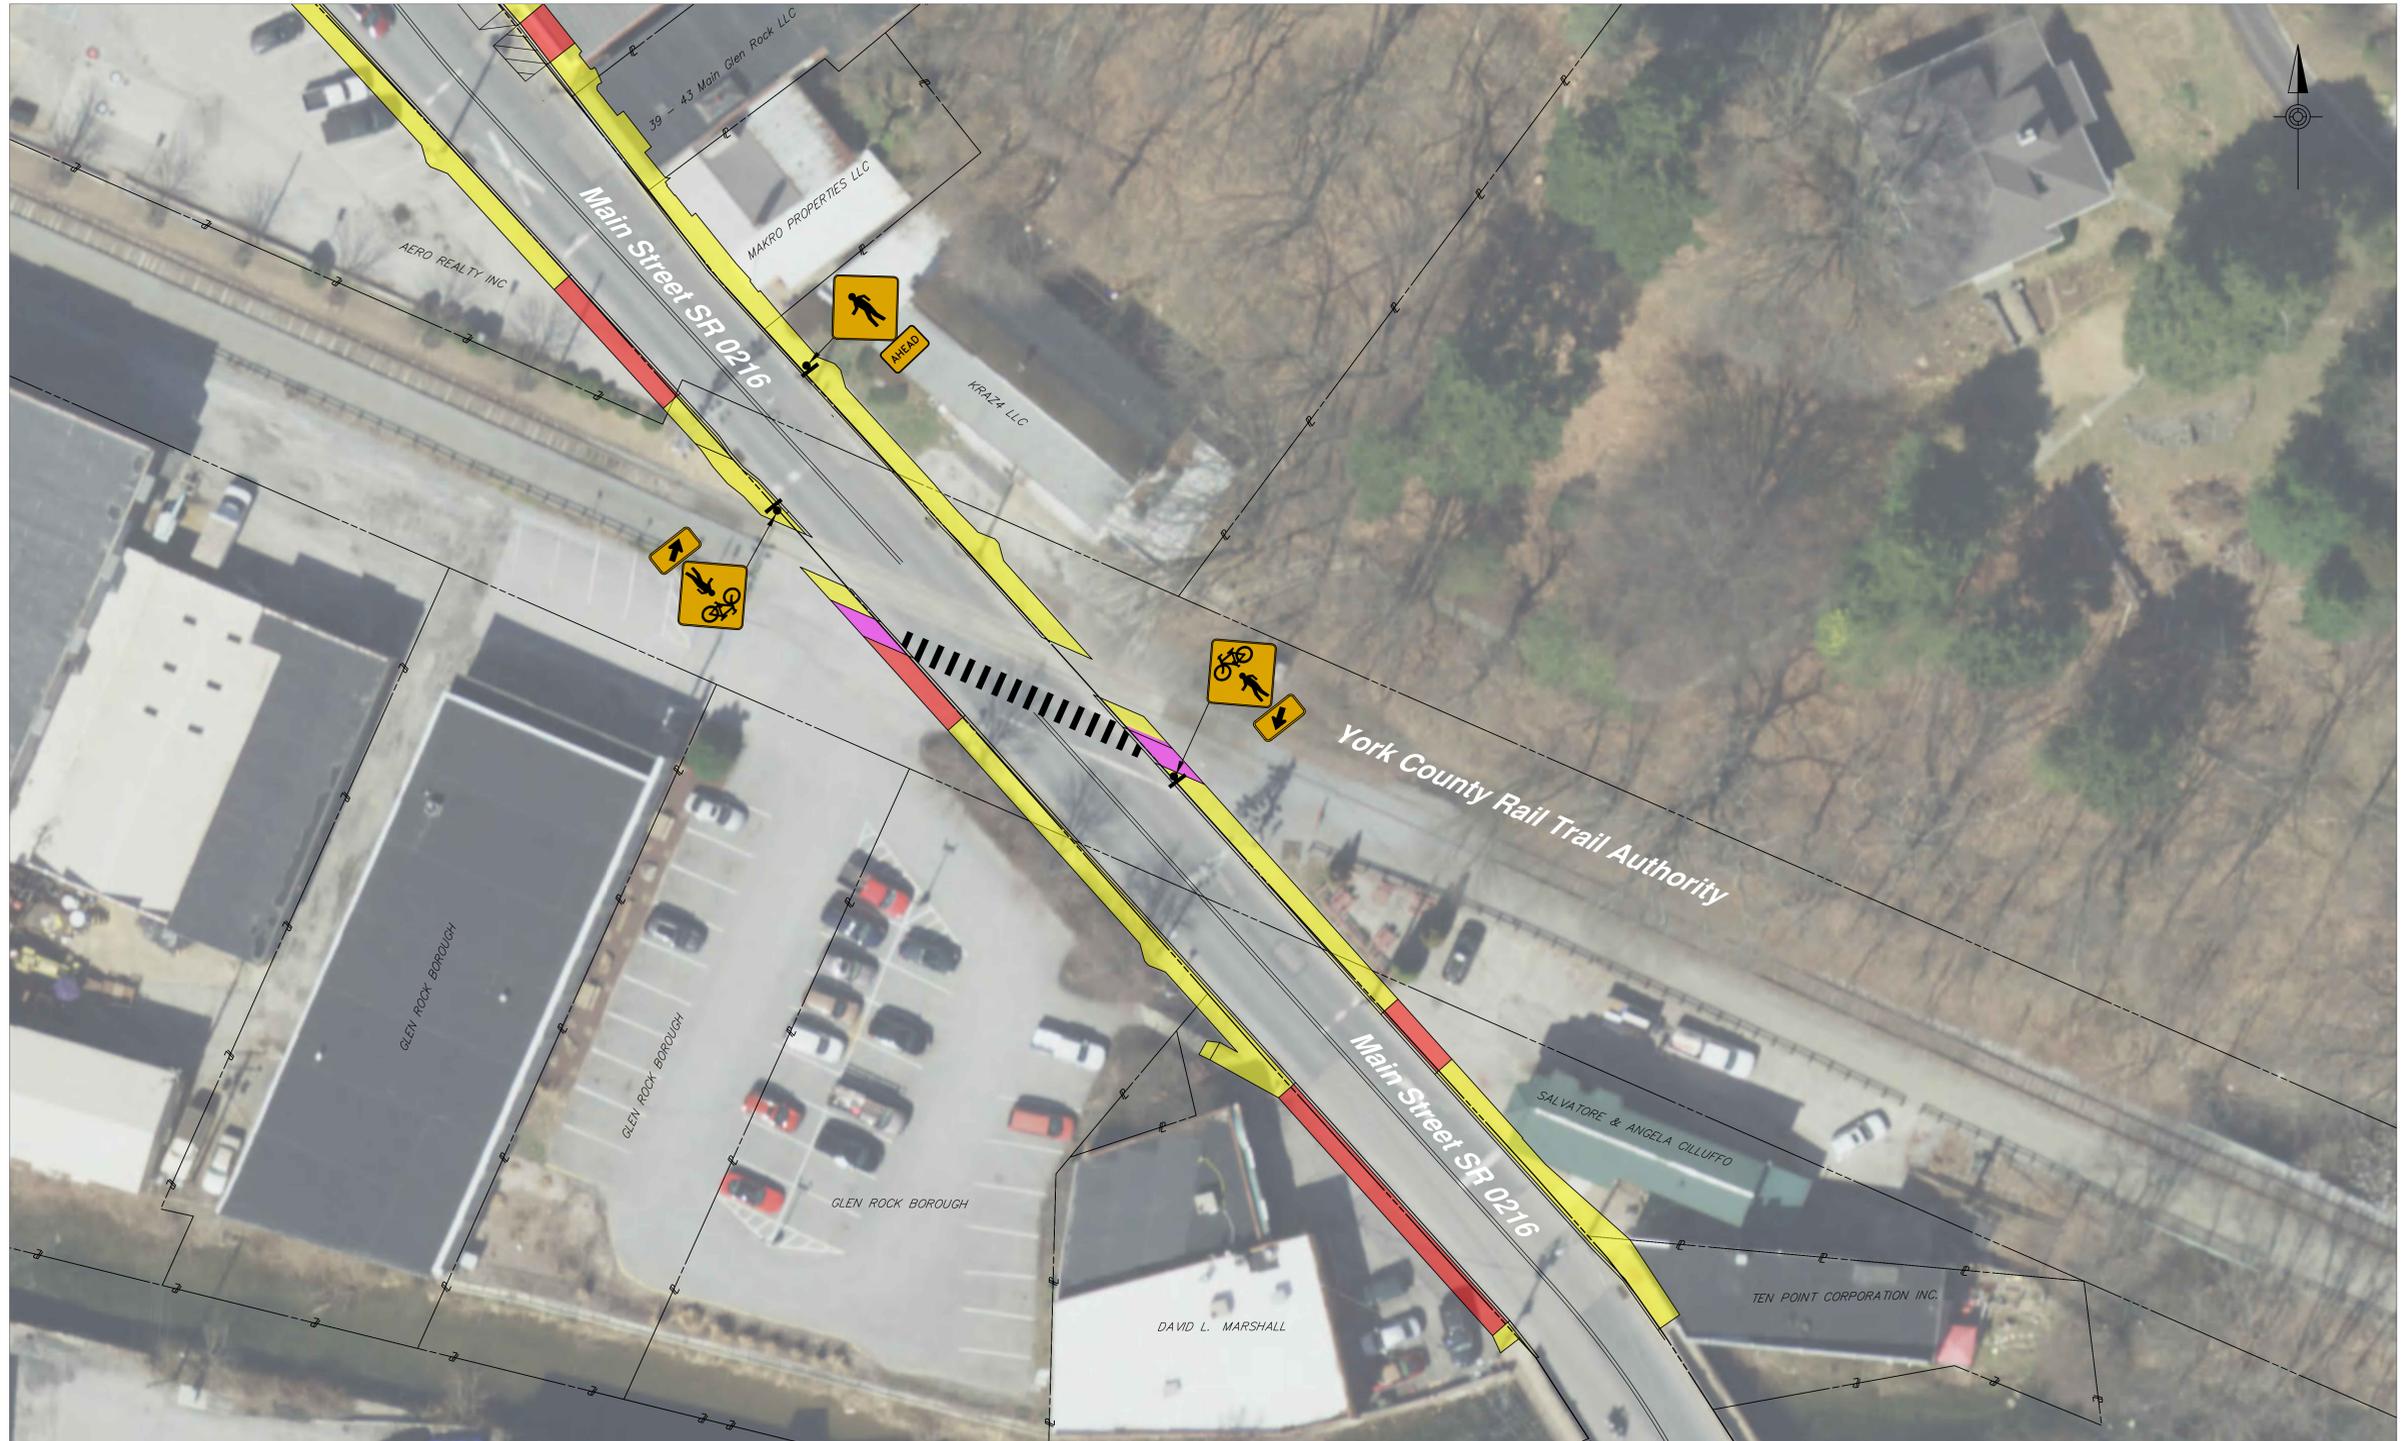

MATCHLINE - SEE EXHIBIT 3

# GLEN ROCK PEDESTRIAN SAFETY IMPROVEMENTS PROJECT

GLEN ROCK BOROUGH, YORK COUNTY




# LEGEND

- PROPOSED SIDEWALK
- PROPOSED CURB RAMP
- PROPOSED DRIVEWAY APRON RECONSTRUCTION
- PROPOSED GORE MARKING
- PROPERTY LINES
- EXISTING RIGHT-OF-WAY LINE
- PROPOSED CROSSWALK MARKING
- PROPOSED EDGE LINE STRIPING
- SIGN / TYPE B POST

# EXHIBIT 3

# - PROPOSED IMPROVEMENTS PLAN -

MATCHLINE - SEE EXHIBIT 2

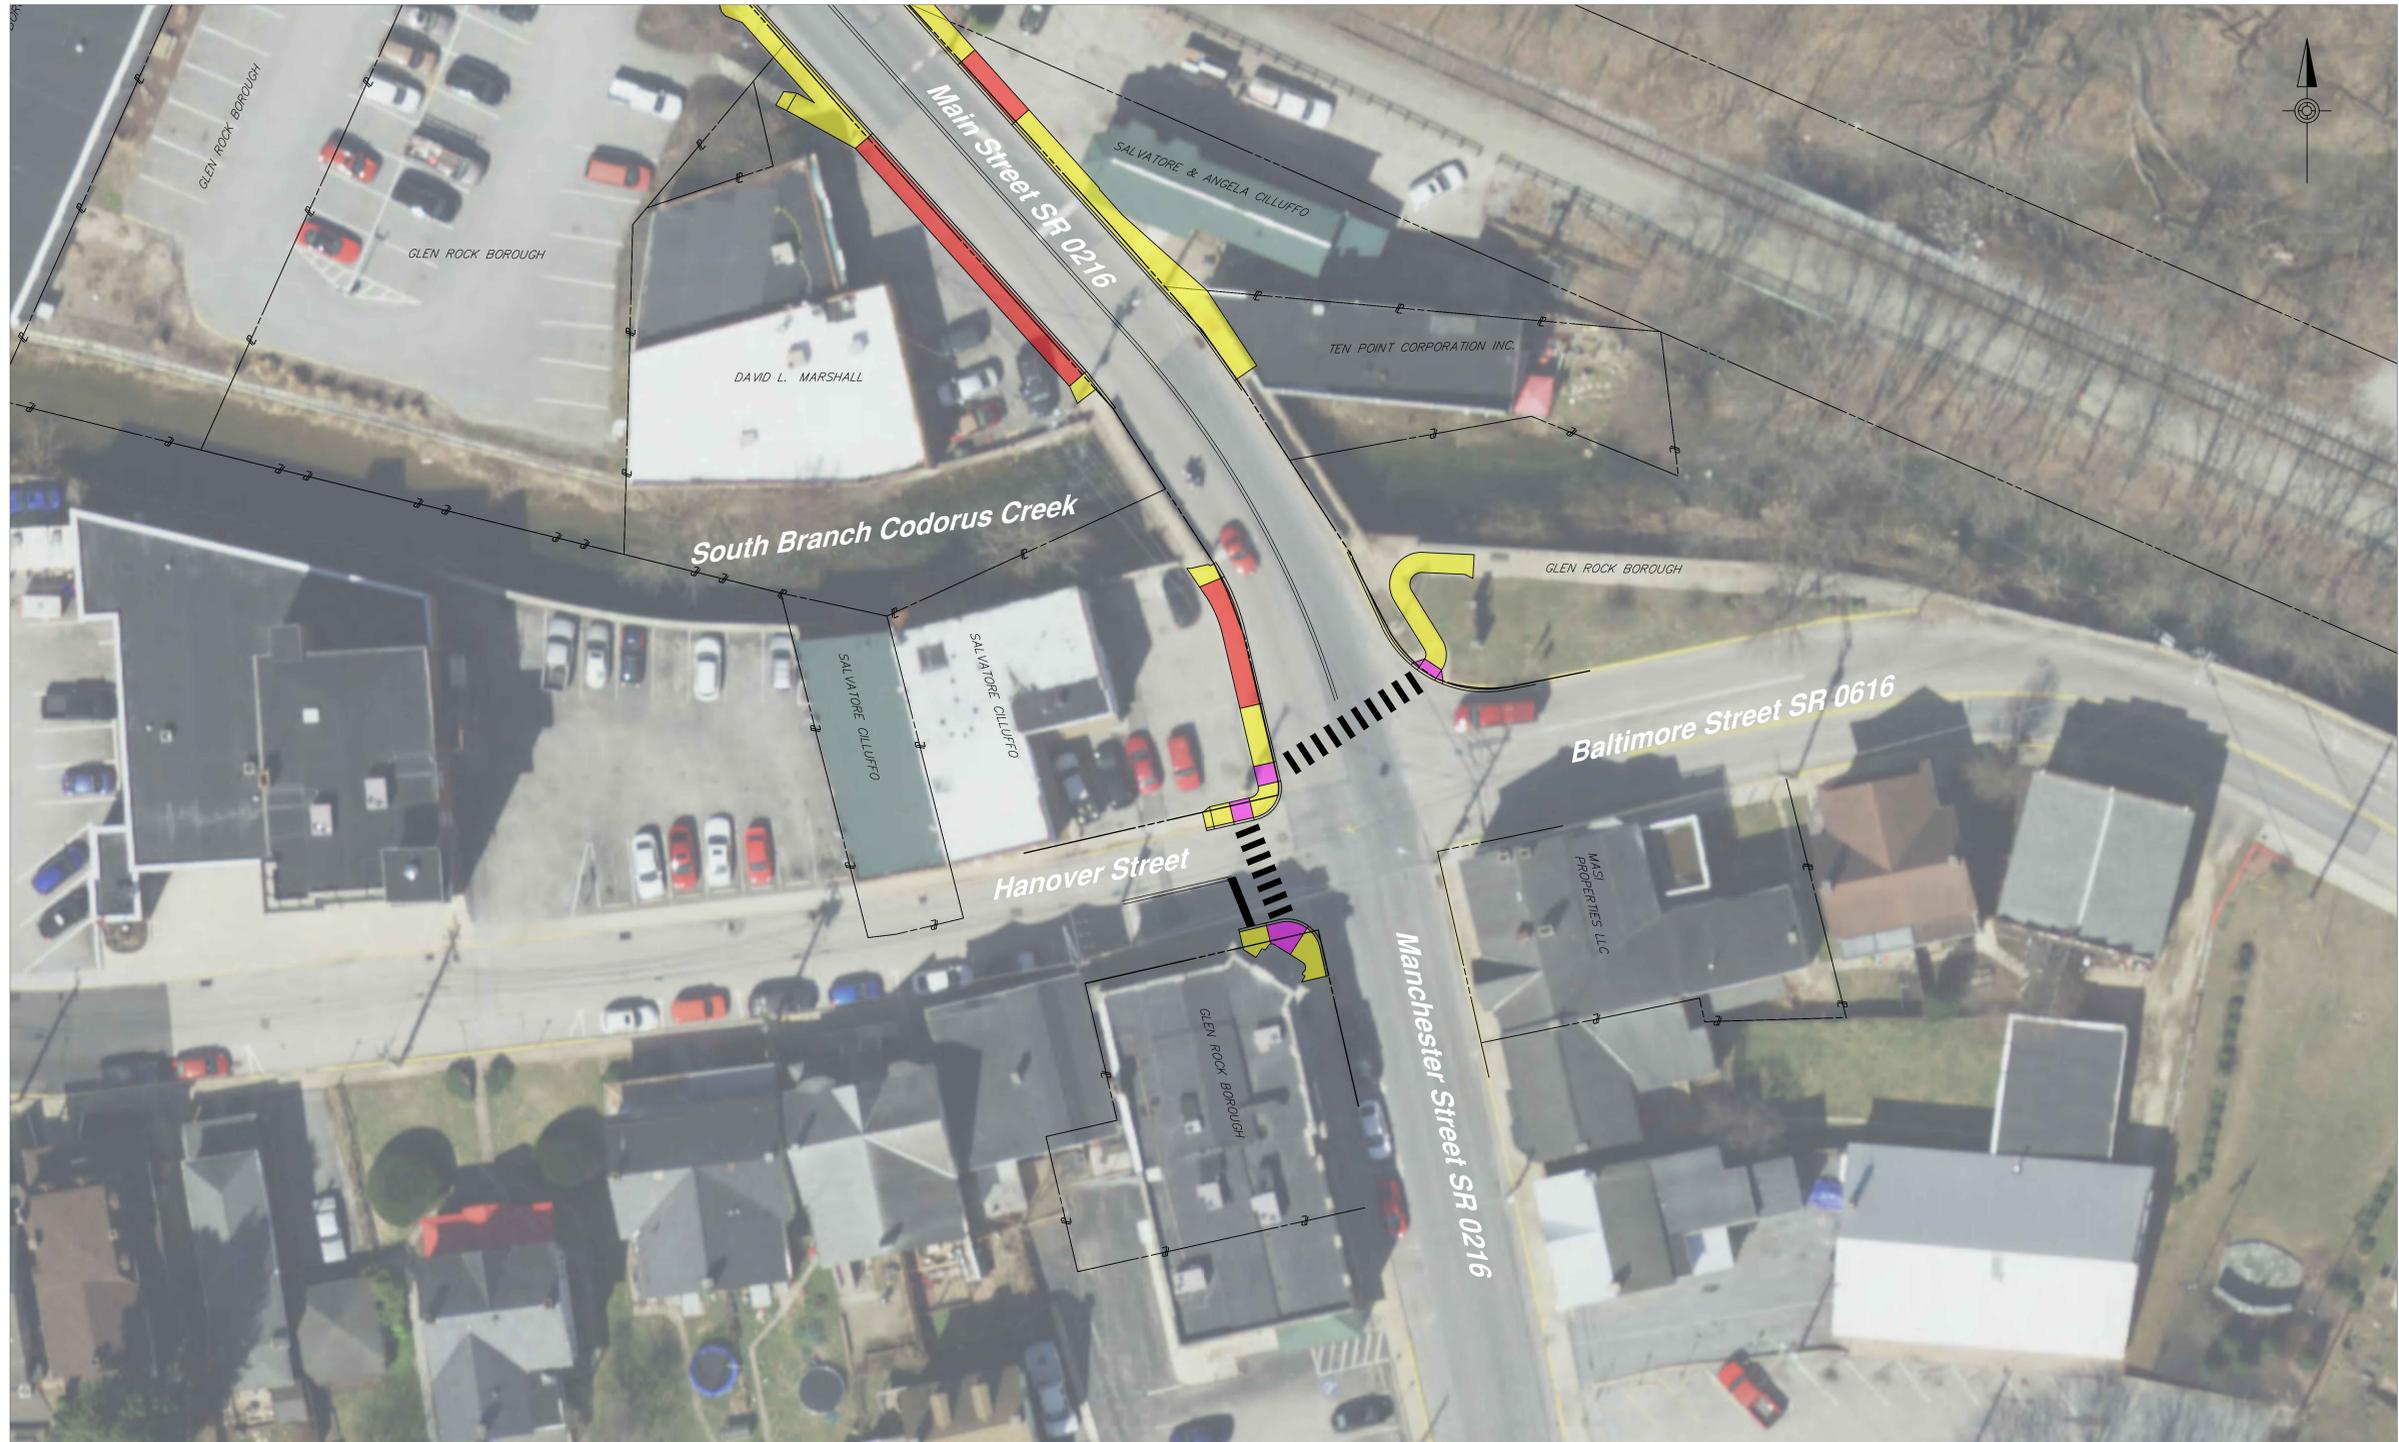

## GLEN ROCK PEDESTRIAN SAFETY IMPROVEMENTS PROJECT

GLEN ROCK BOROUGH, YORK COUNTY

