



DISTRICT	COUNTY	ROUTE	SECTION	SHEET
8-0	YORK	7410	BRG	2 OF 3
GLEN ROCK BOROUGH				
REVISION NUMBERS	REVISIONS	DATE	BY	


DETOUR SIGNING TABULATION FOR INFORMATION ONLY (INCLUDED IN ITEM 0901-0001)						
NO.	LEGEND	NOMENCLATURE	SIZE	MOUNTING	QUANTITY	REMARKS
1	BRIDGE CLOSED	R11-2-1	48"X30"	TYPE III BARRICADE	1	PROVIDE SUFFICIENT TYPE III BARRICADE TO ENTIRELY CLOSE ROADWAY
2	BRIDGE OUT 3/4 MILE AHEAD LOCAL TRAFFIC ONLY DETOUR	R11-3B R11-3A M4-10L	48"X12" 60"X30" 48"X18"	TYPE III BARRICADE	2	
3	BRIDGE CLOSED DETOUR	R11-2-1 M4-10R	48"X30" 48"X18"	TYPE III BARRICADE	2	PROVIDE SUFFICIENT TYPE III BARRICADE TO ENTIRELY CLOSE ROADWAY
4	VALLEY RD VALLEY ST DETOUR	SP-1 M4-9-1AR	36"X18" 30"X24"	TEMPORARY POST MOUNTED	2	
5	VALLEY RD VALLEY ST DETOUR	SP-1 M4-9SR	36"X18" 30"X24"	TEMPORARY POST MOUNTED	3	
6	VALLEY RD VALLEY ST DETOUR	SP-1 M4-9R	36"X18" 30"X24"	TEMPORARY POST MOUNTED	3	
7	VALLEY RD VALLEY ST DETOUR	SP-1 M4-9S	36"X18" 30"X24"	TEMPORARY POST MOUNTED	7	
8	VALLEY RD VALLEY ST END DETOUR	SP-1 M4-8A	36"X18" 24"X18"	TEMPORARY PORTABLE SIGN POST	2	
9	VALLEY RD VALLEY ST DETOUR	SP-1 M4-9L	36"X18" 30"X24"	TEMPORARY POST MOUNTED	3	
10	VALLEY RD VALLEY ST DETOUR	SP-1 M4-9SL	36"X18" 30"X24"	TEMPORARY POST MOUNTED	3	
11	VALLEY RD VALLEY ST DETOUR	SP-1 W20-2 W30-1-3	36"X18" 36"X36" 20"X6"	TYPE III BARRICADE	2	
12	THIS BRIDGE TO BE CLOSED FOR CONSTRUCTION < DATE >	W23-101	96"x48"	TYPE III BARRICADE	2	PLACE TWO (2) WEEKS PRIOR TO IMPLEMENTING THE DETOUR AND CLOSING THE ROADWAY TO THROUGH TRAFFIC
13	ROAD CLOSED 500FT	W20-3 W30-1-1	36"X36" 20"X6"	TEMPORARY PORTABLE SIGN POST	1	
14	ROAD CLOSED 1000FT	W20-3 W30-1-2	36"X36" 20"X6"	TEMPORARY PORTABLE SIGN POST	1	

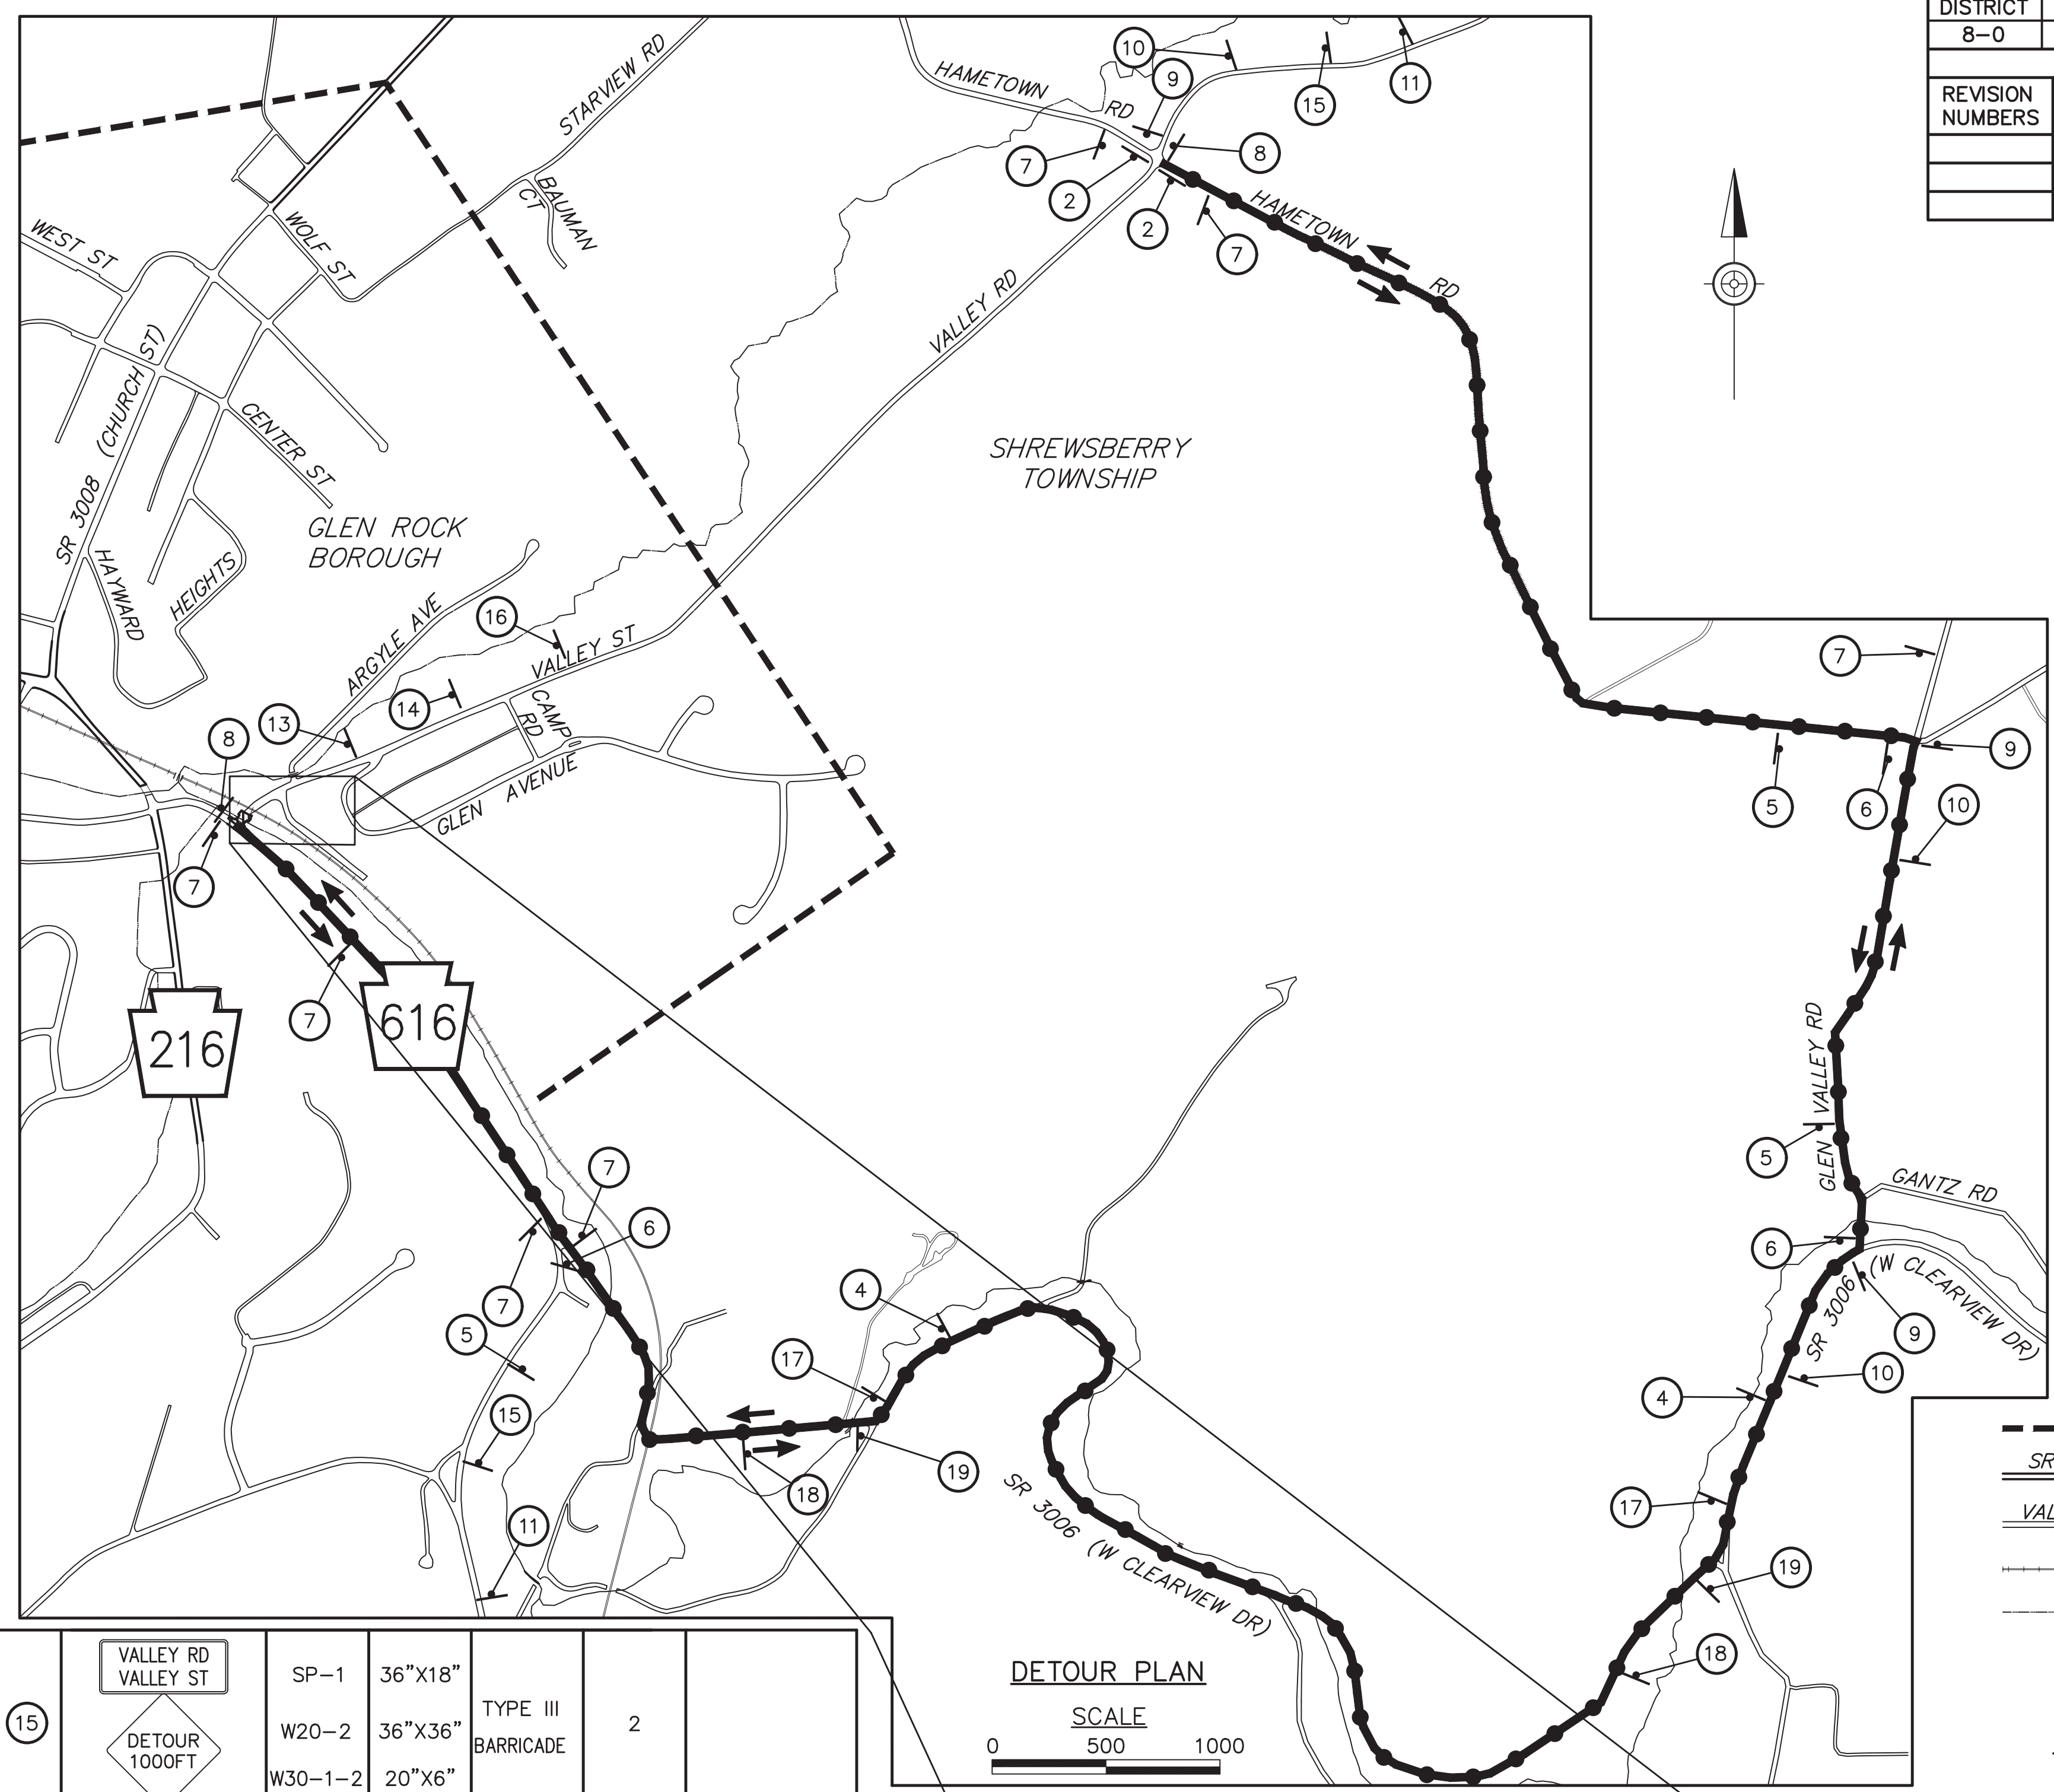

15	VALLEY RD VALLEY ST DETOUR 1000FT	SP-1 W20-2 W30-1-2	36"X18" 36"X36" 20"X6"	TYPE III BARRICADE	2	
16	ROAD CLOSED 1500FT	W20-3 W30-1-3	36"X36" 20"X6"	TEMPORARY PORTABLE SIGN POST	1	
17	VALLEY RD VALLEY ST DETOUR	SP-1 M4-9-1BR	36"X18" 30"X24"	TEMPORARY POST MOUNTED	2	
18	VALLEY RD VALLEY ST DETOUR	SP-1 M4-9-1AL	36"X18" 30"X24"	TEMPORARY POST MOUNTED	2	
19	VALLEY RD VALLEY ST DETOUR	SP-1 M4-9-1BL	36"X18" 30"X24"	TEMPORARY POST MOUNTED	2	

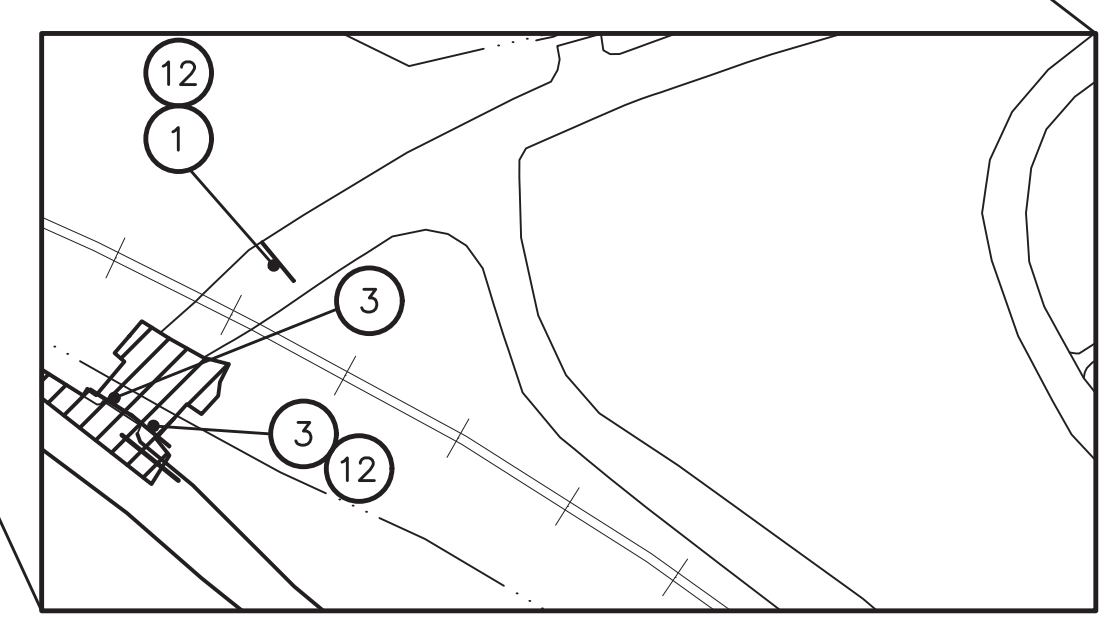

- LEGEND**
- MUNICIPAL BOUNDARY
 - SR 3008 STATE HIGHWAY
 - VALLEY RD TOWNSHIP/BOROUGH ROAD
 - RAILROAD
 - STREAM
 - ↑ SIGN SYMBOL
 - 5 SIGN NUMBER
 - ↔ TRAFFIC FLOW DIRECTION
 - DETOUR ROUTE (LENGTH = 3.6 MILES)
 - ▨ WORK AREA
 - TCF--- TEMPORARY CONSTRUCTION FENCE

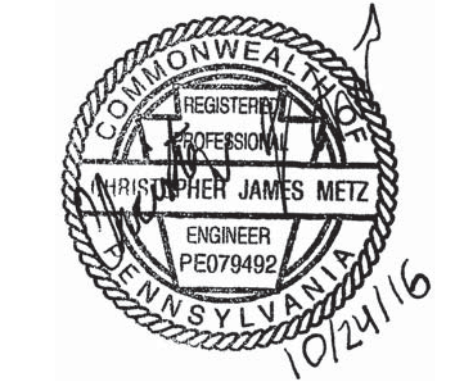

K:\045780500\dwg\STRUC\CT015780500_BTC.dwg, 10/26/2016 2:47:43 PM